



**LOCALITY PLAN**  
SCALE: 10000 (A3)

**LEGEND**

- STAGE BOUNDARY
- - - 25.5 DESIGN CONTOUR MAJOR (0.50m)
- - - DESIGN CONTOUR MINOR (0.10m)
- STANDALONE - MIXED HOUSING URBAN
- PROPOSED KEYSTONE RETAINING WALL
- PROPOSED TIMBER POLE RETAINING WALL
- JOAL
- FOOTPATH
- BERM
- EXISTING VEHICLE CROSSING
- FUTURE INDICATIVE VEHICLE CROSSING
- PROPOSED PRIVATE SW CATCHPIT
- PROPOSED STORMWATER
- PROPOSED SWMH DETENTION TANK
- PROPOSED SW APD DETENTION TANK
- PROPOSED WASTEWATER
- SW LOT CONNECTION
- WW LOT CONNECTION

**NOTES**

1. ALL AREAS AND DIMENSIONS ARE SUBJECT TO FINAL LAND TRANSFER SURVEYS.
2. FINAL LAYOUT SUBJECT TO CONSTRUCTION.
3. FINAL LAYOUT TO BE CONFIRMED WITH 224c ASBUILT SURVEYS.

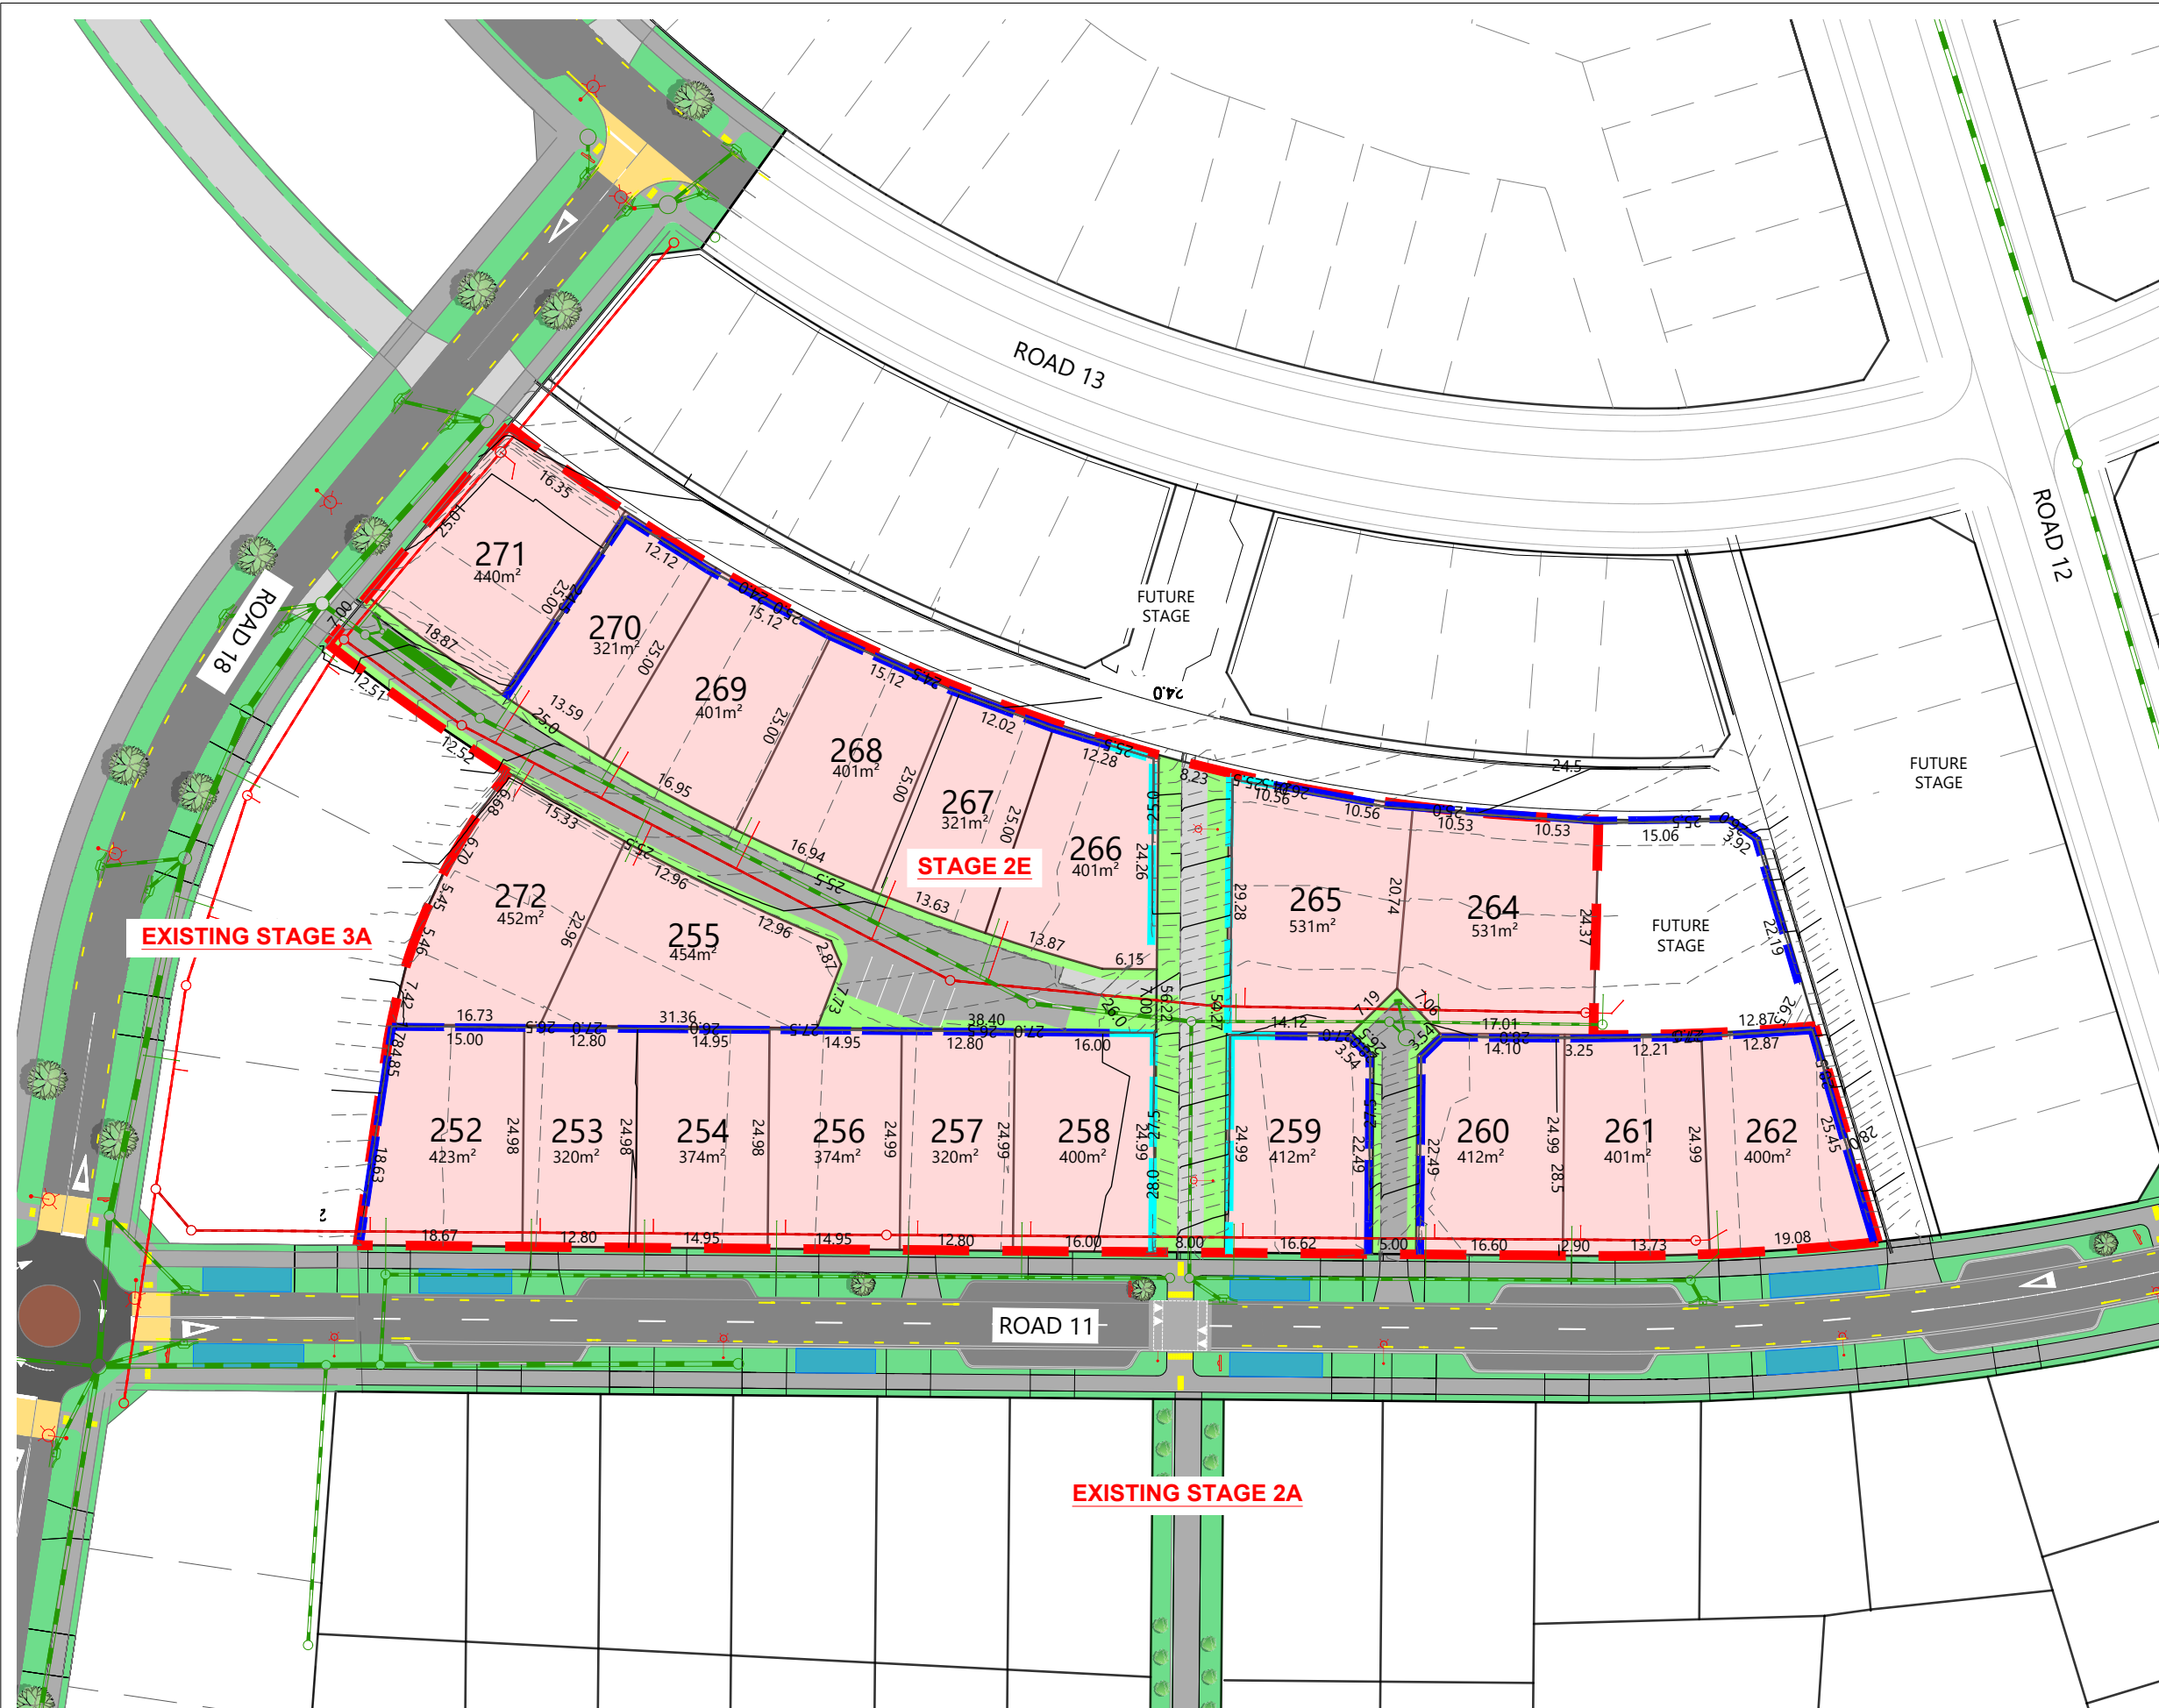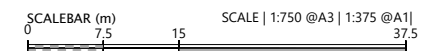

REVISION DETAILS	INT	DATE	SURVEYED	WOODS
1 SALES PLAN	MFT	FEB 2021	DESIGNED	MFT
2 SALES PLAN	MFT	MAR 2021	DRAWN	MFT
3 SALES PLAN	MFT	MAR 2021	CHECKED	MFT
			APPROVED	TR

MILLDALE AUCKLAND  
WOODS.CO.NZ



**MILLDALE - STAGES 2E**

STAGE 2E SALES PLAN



STATUS	ISSUED FOR INFORMATION	REV
SCALE	1:750@A3	3
COUNCIL	AUCKLAND COUNCIL	
DWG NO	P20-237-2E-2F-051-GE	